



General Notes:

Drawing Title:

Basement
Floor Plan

FACILITY SERVICES
ARCHIVES

Louisiana State University
138 Facility Services Bldg.
Baton Rouge, LA
70803
225-578-3186
ofs-archives@lsu.edu

Coates Hall
Bldg. #42 & #43

Drawn by:

IK


Checked By:

HR

Updated:

Jun 1, 2017

Sheet 1 of 4

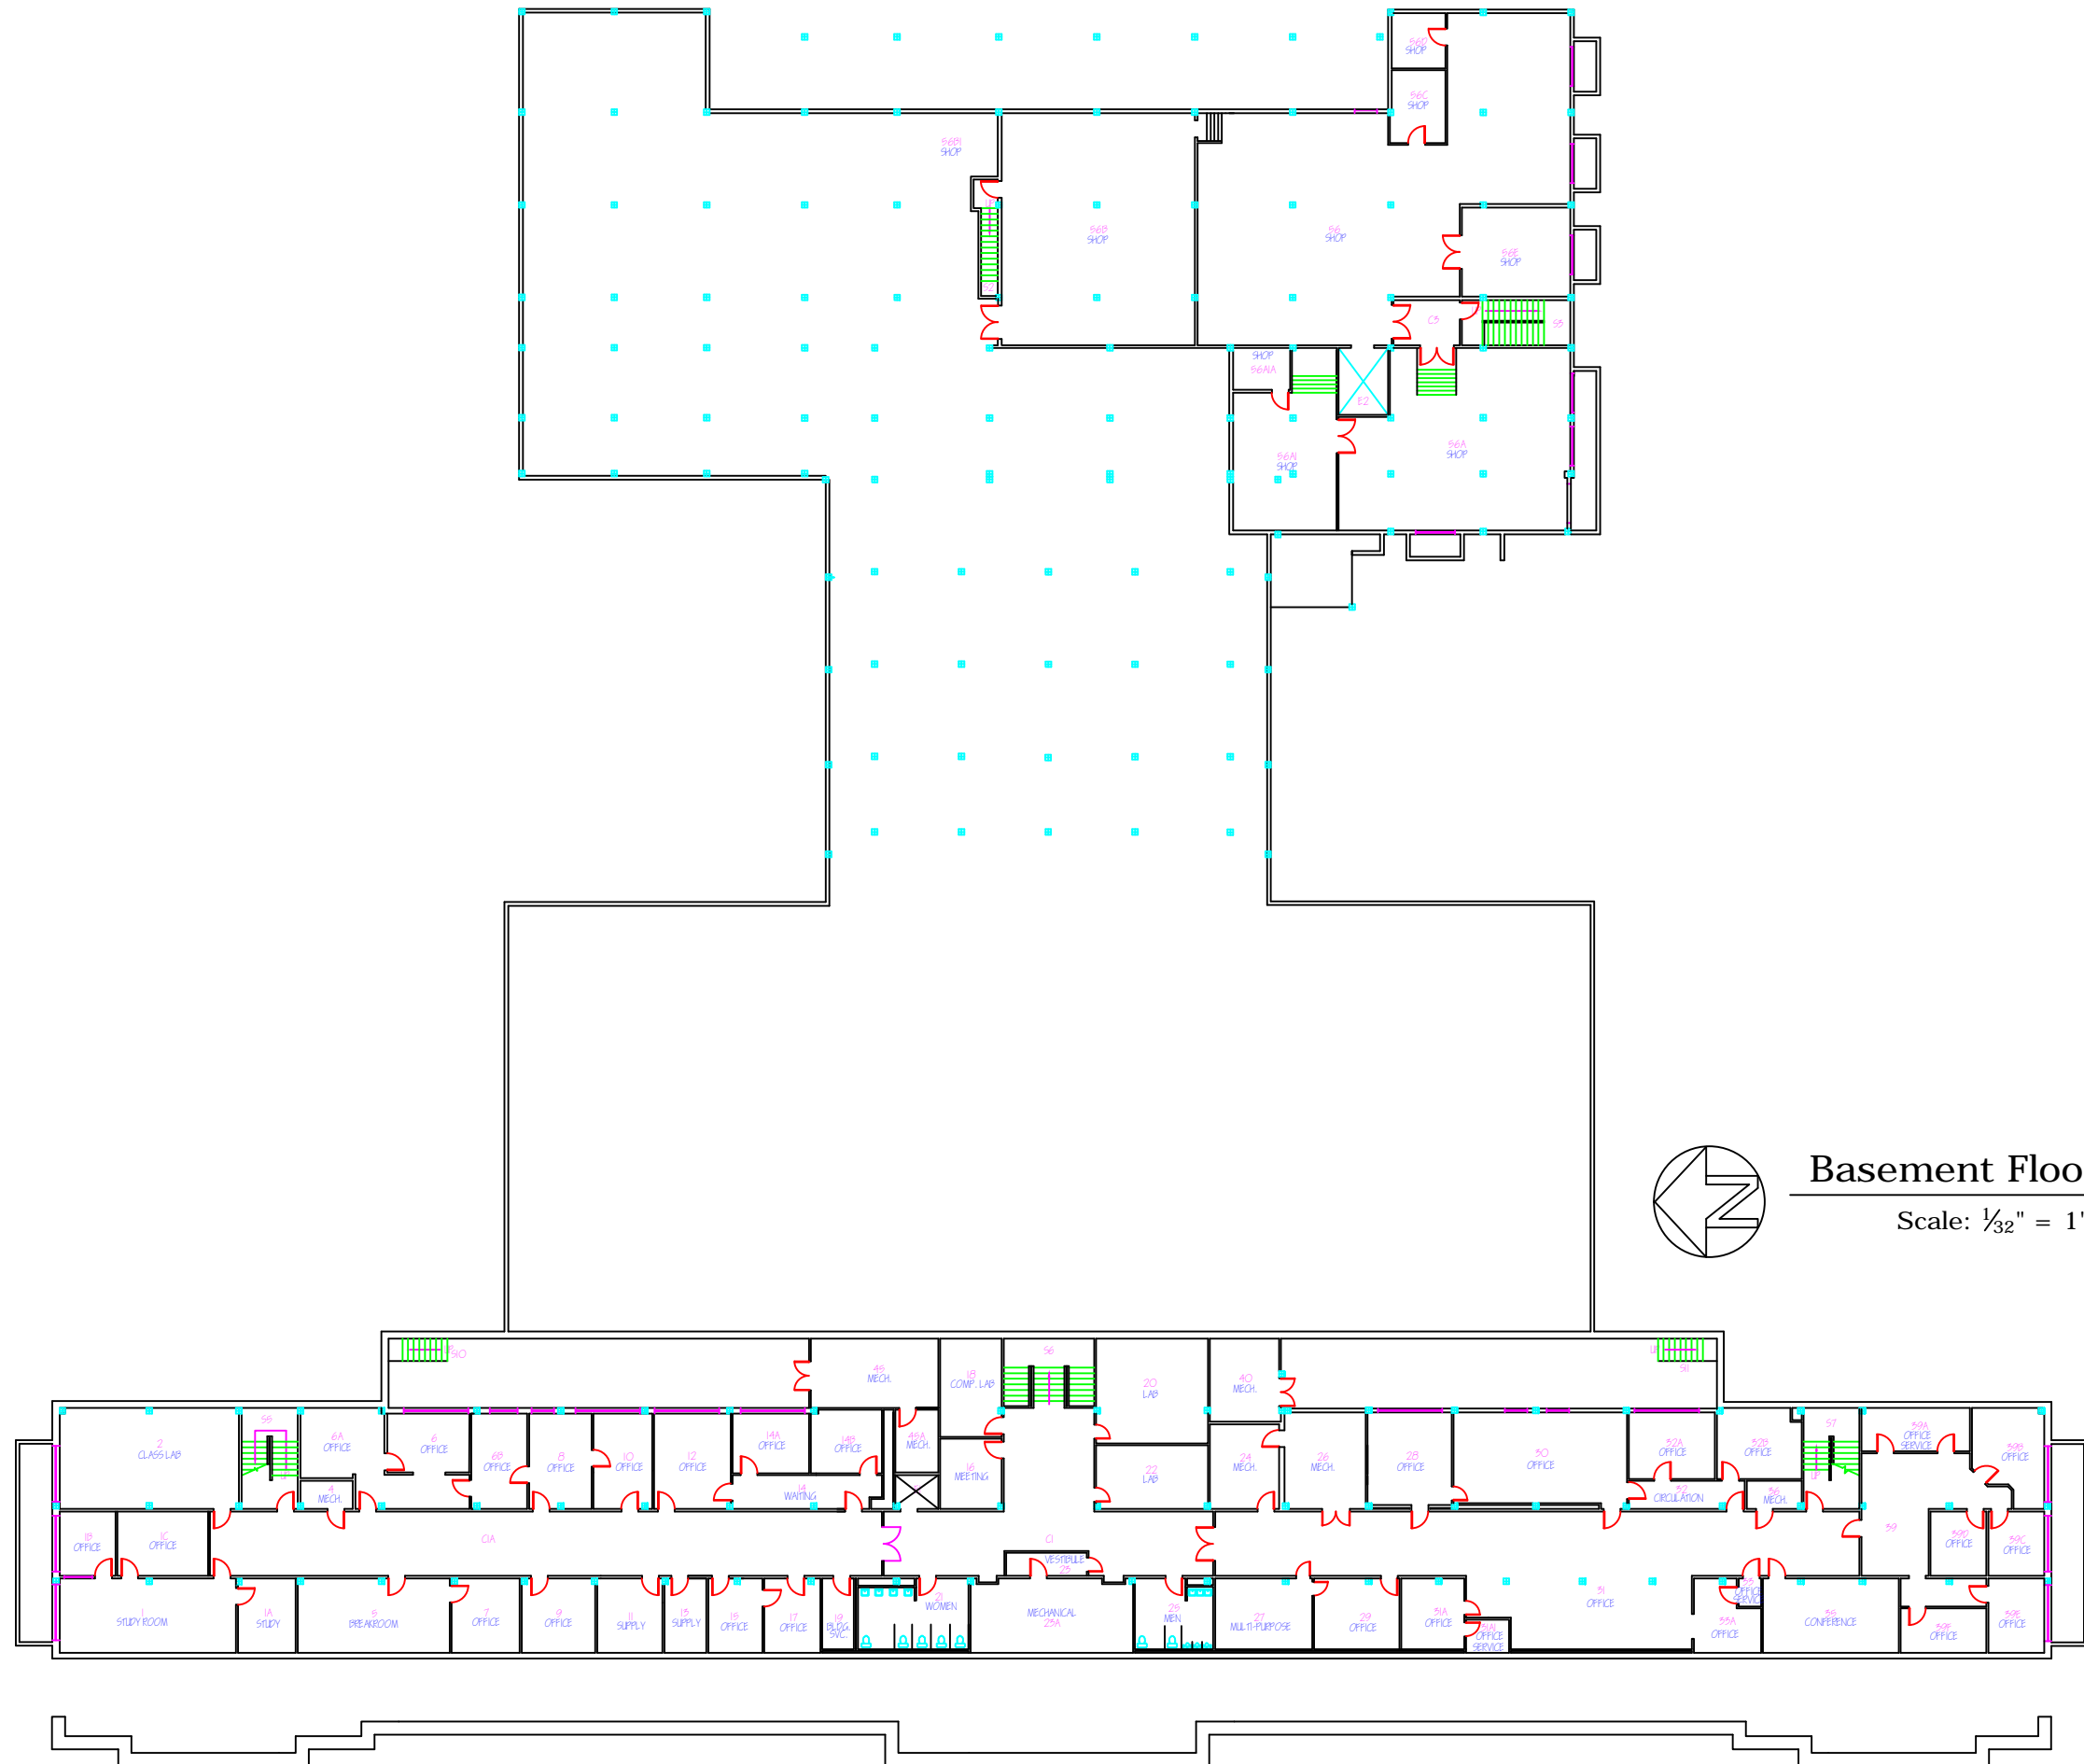

Basement Floor Plan

Scale: 1/32" = 1'



General Notes:

Drawing Title:

1st Floor Plan

FACILITY SERVICES
ARCHIVES

Louisiana State University
138 Facility Services Bldg.
Baton Rouge, LA
70803
225-578-3186
ofs-archives@lsu.edu


Coates Hall
Bldg. #42 & #43

Drawn by:
KD

Checked By:
HR

Updated:
Jun 16, 2015

Sheet 2 of 4

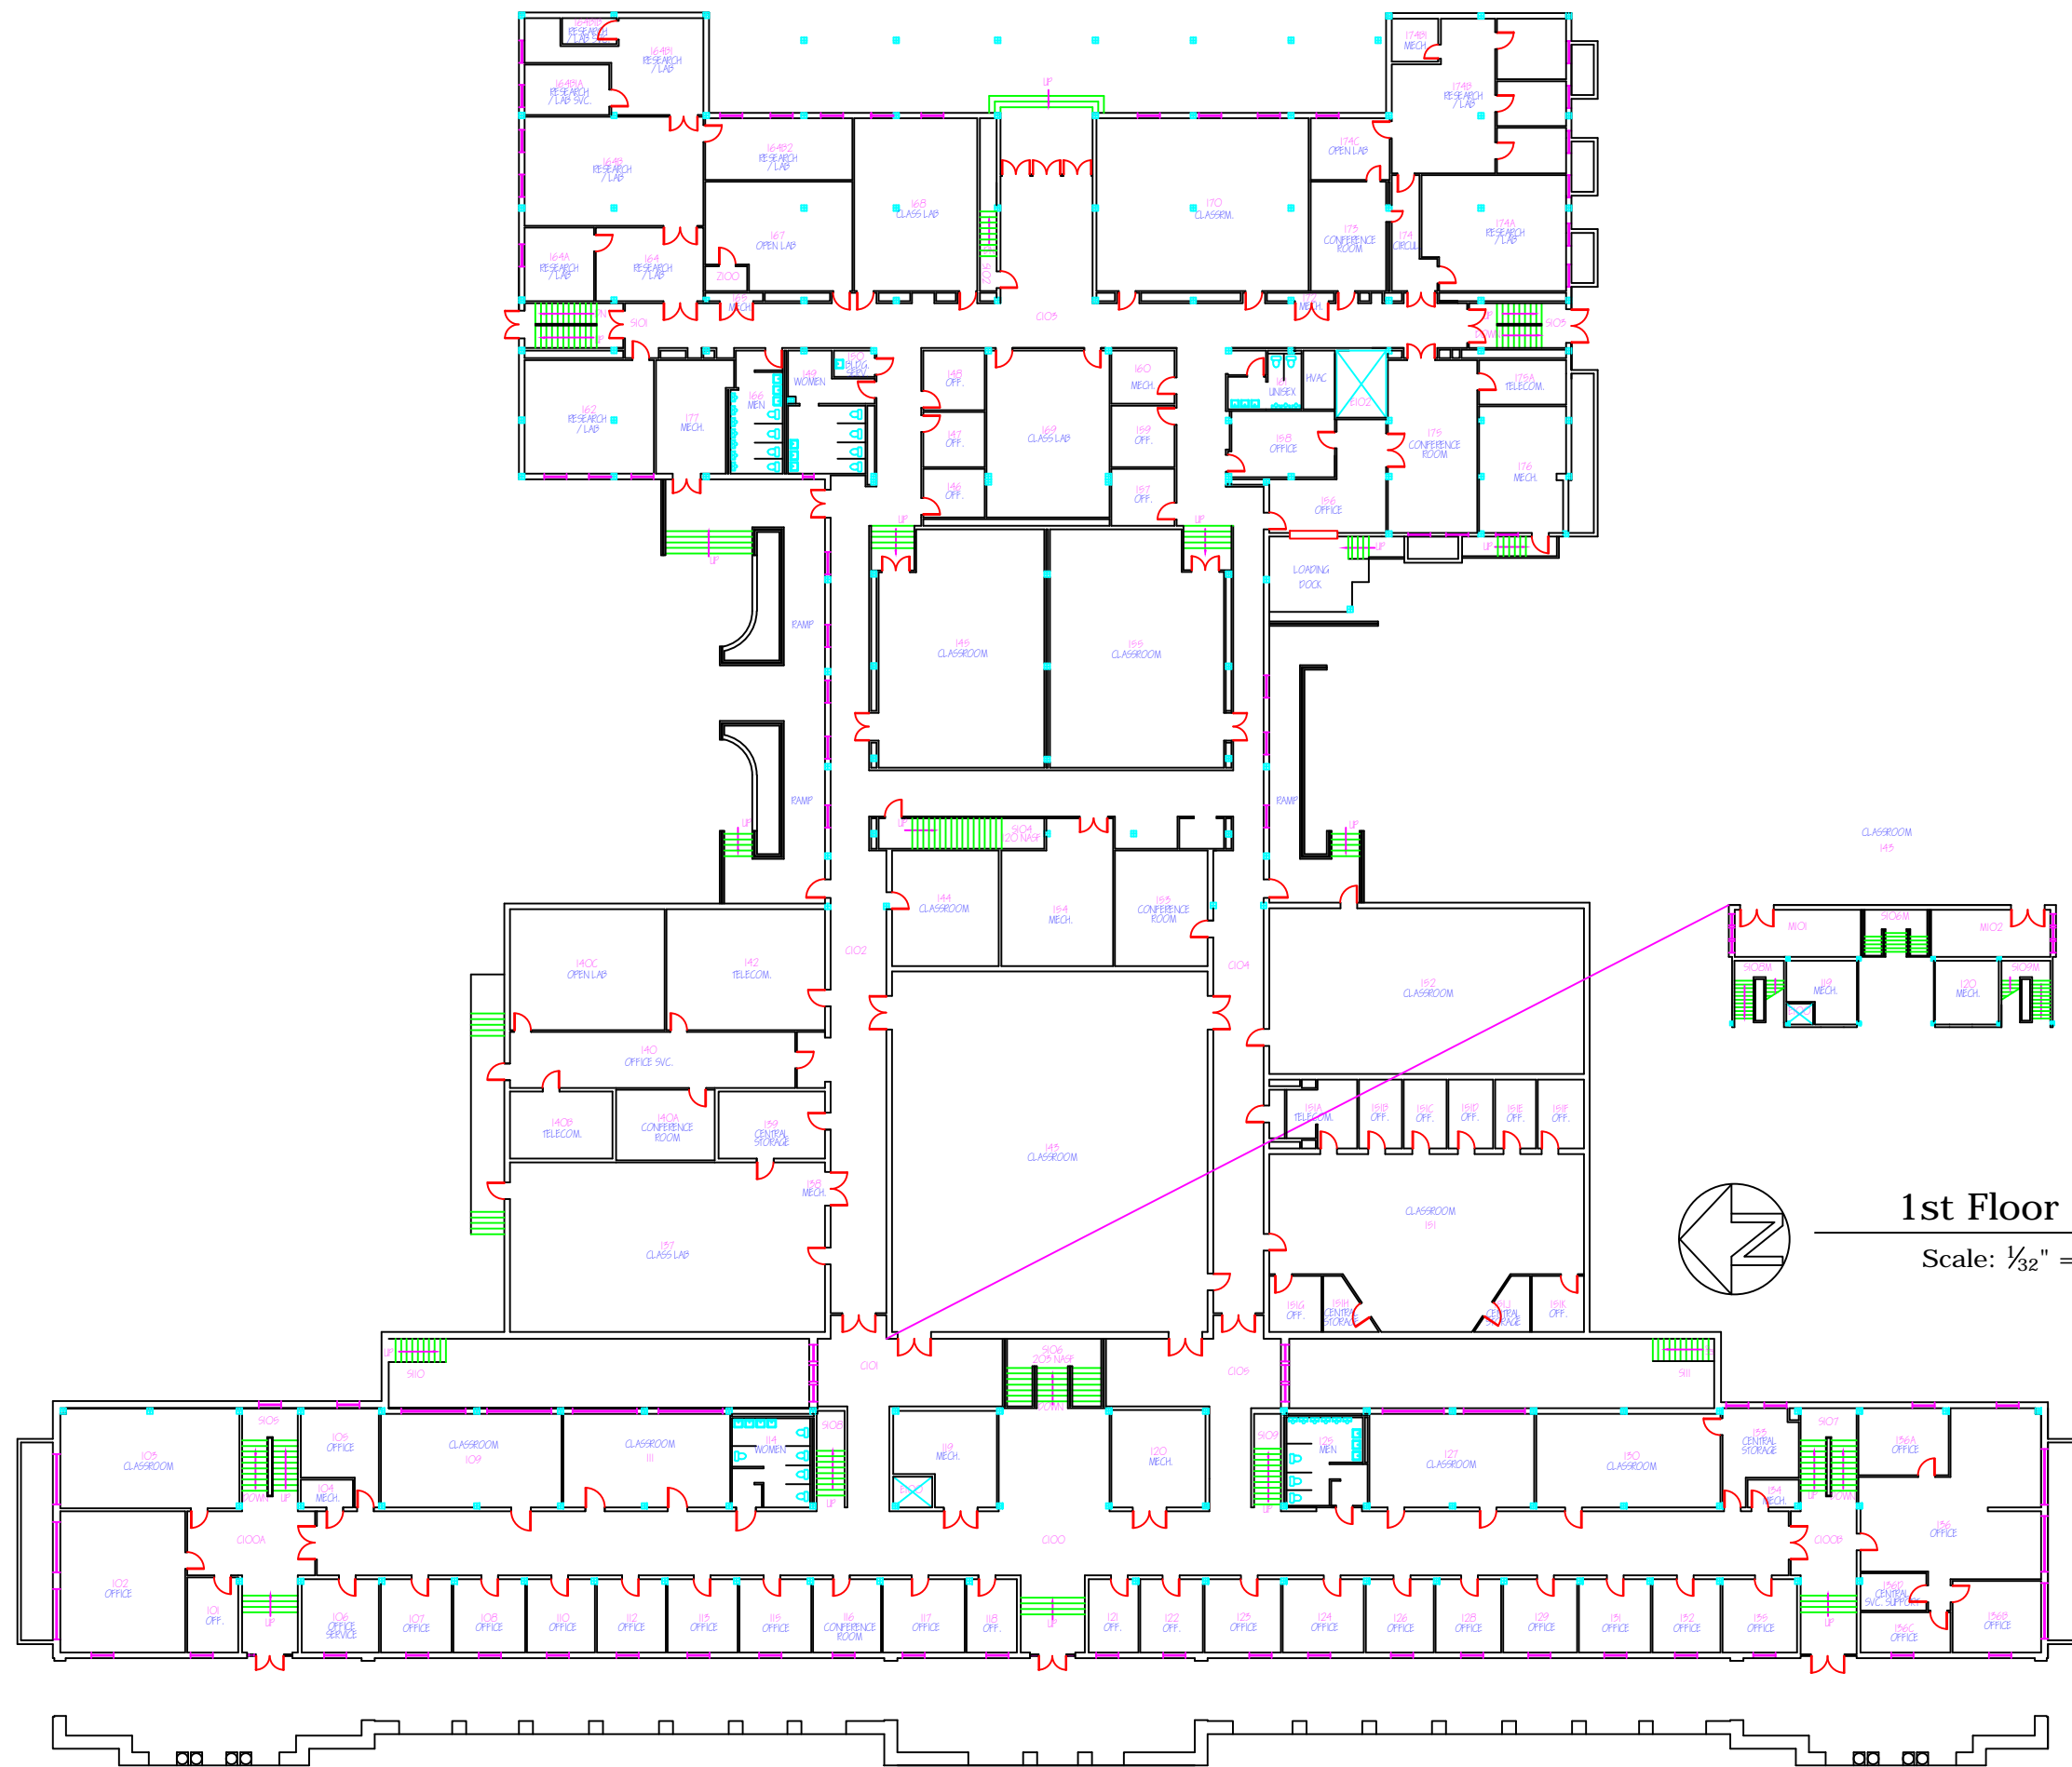

1st Floor Plan

Scale: 1/32" = 1'





General Notes:

Drawing Title:

2nd Floor Plan

FACILITY SERVICES ARCHIVES

Louisiana State University
138 Facility Services Bldg.
Baton Rouge, LA
70803
225-578-3186
ofs-archives@lsu.edu

Coates Hall
Bldg. #42 & #43

Drawn by:

KD


Sheet 3 of 4

Checked By:

HR

Updated:

Jun 17, 2015

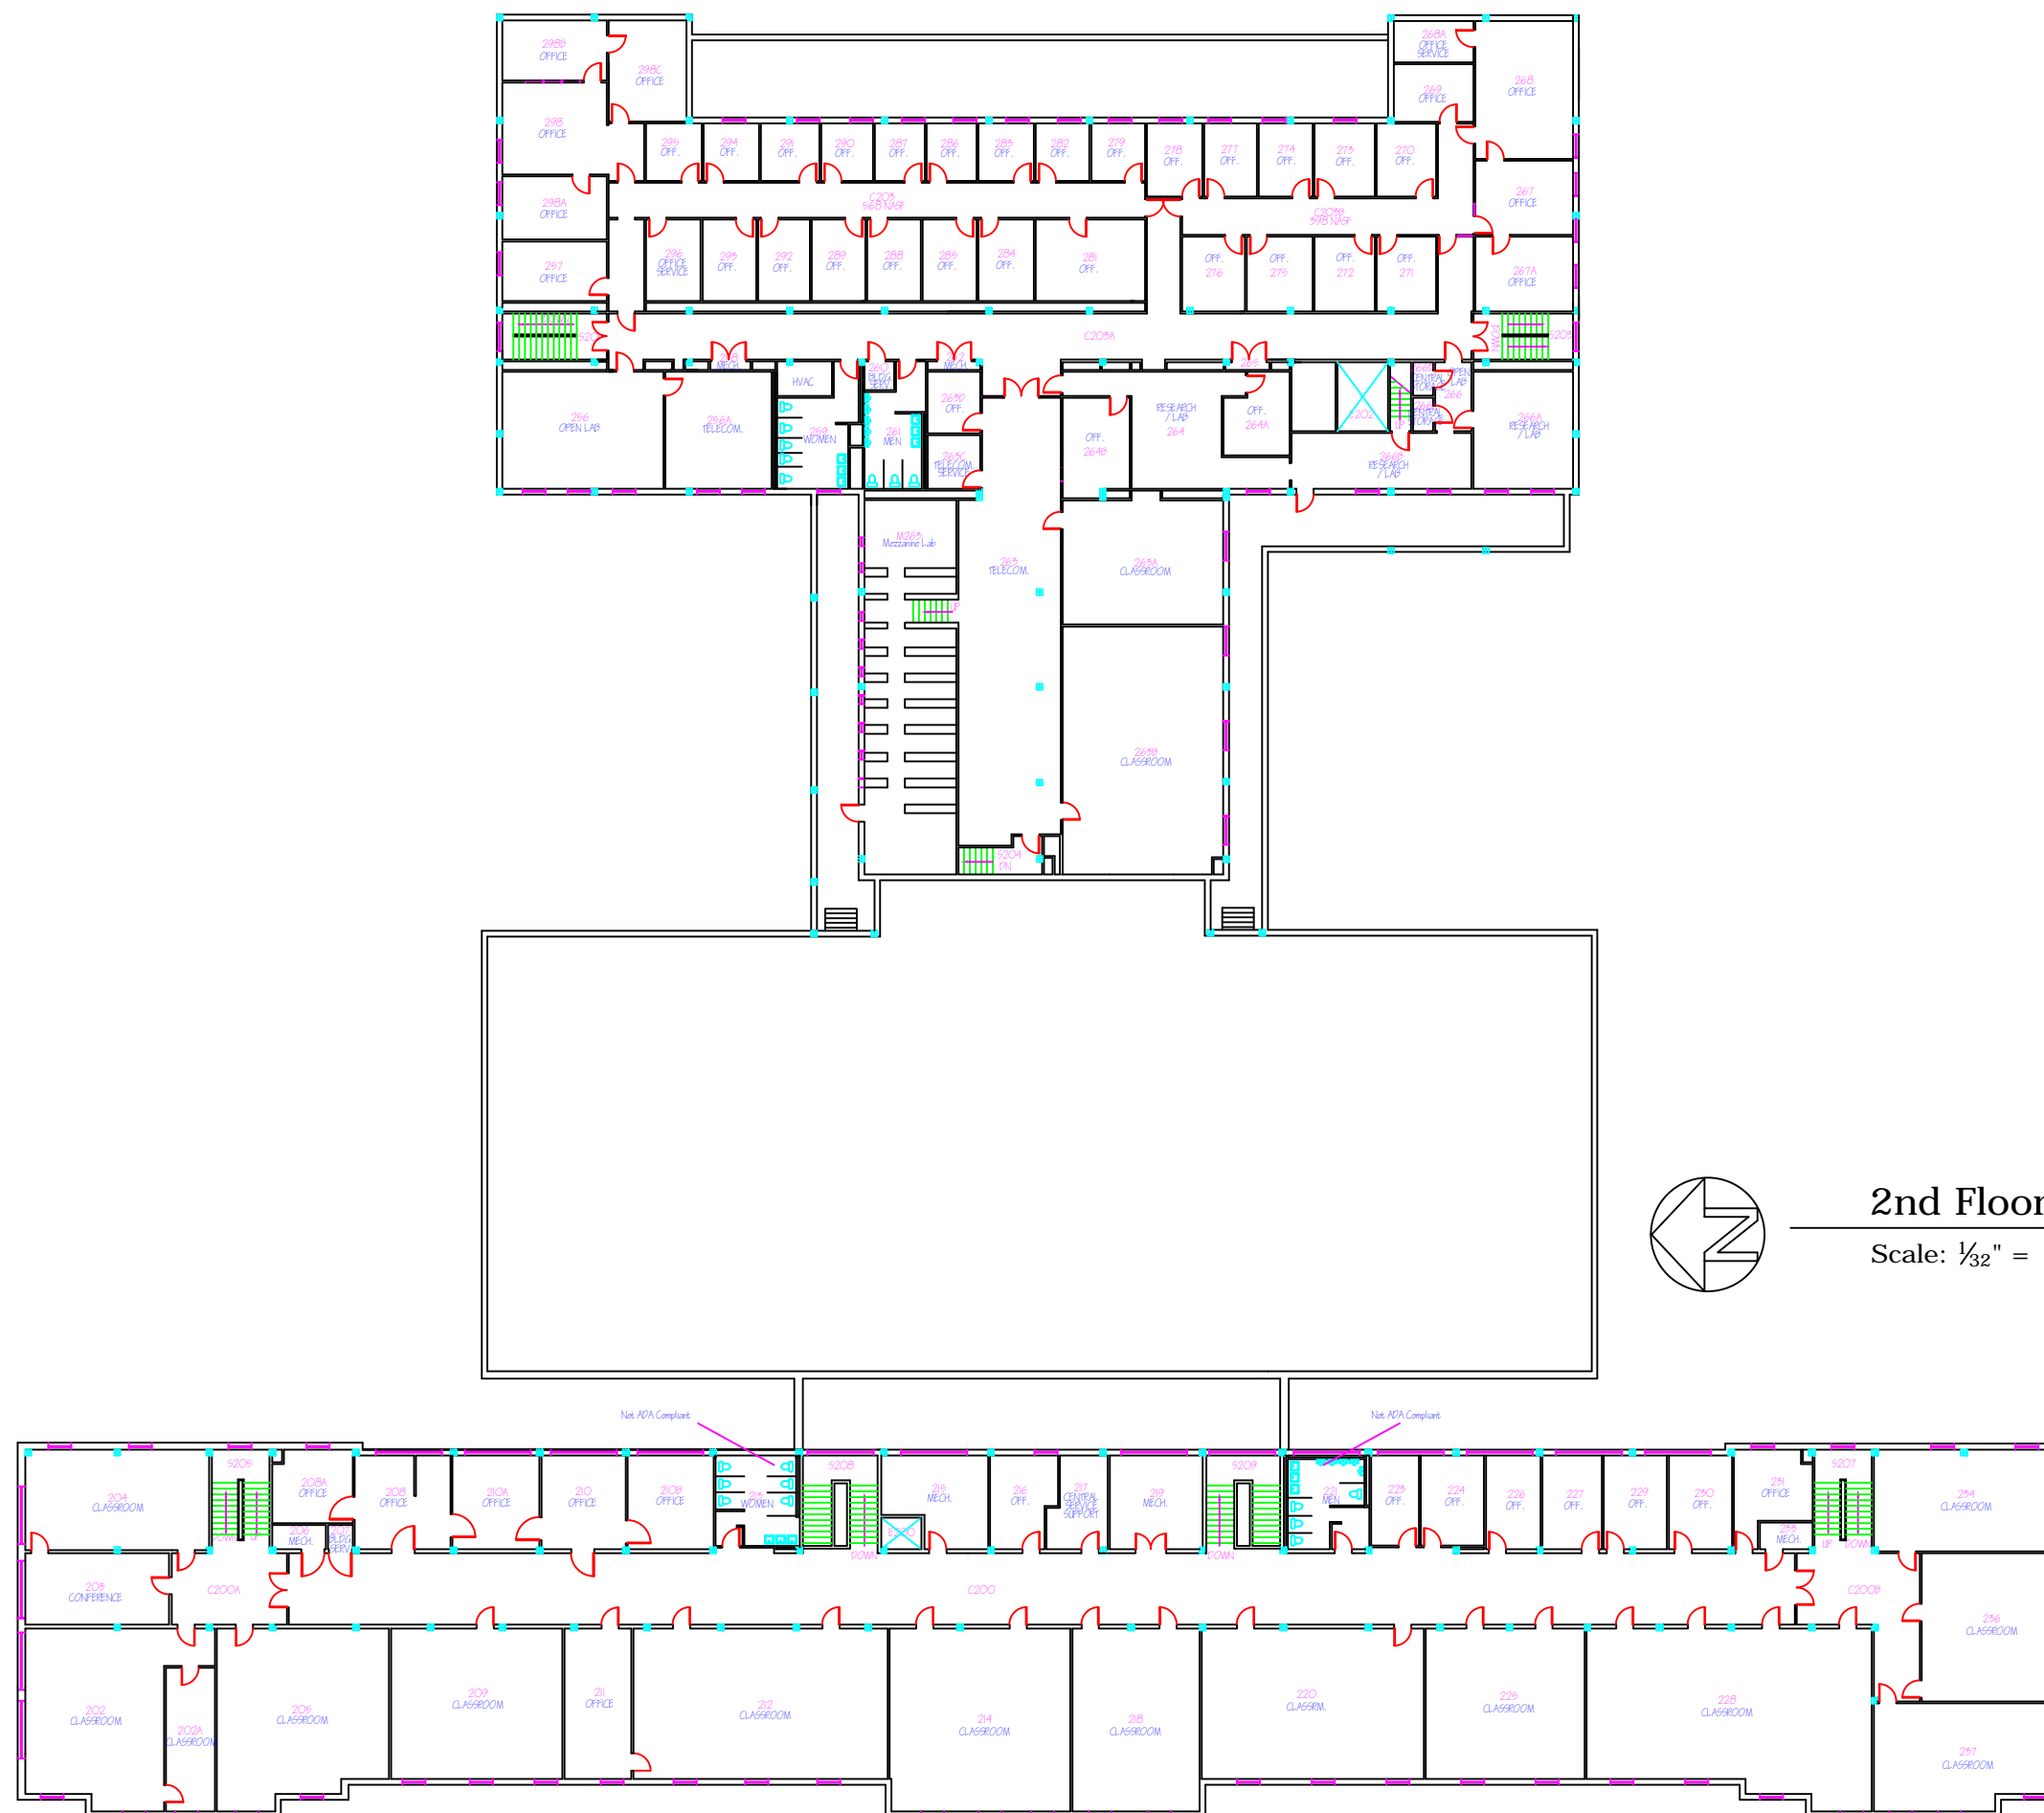


2nd Floor Plan

Scale: 1/32" = 1'-0"



General Notes:

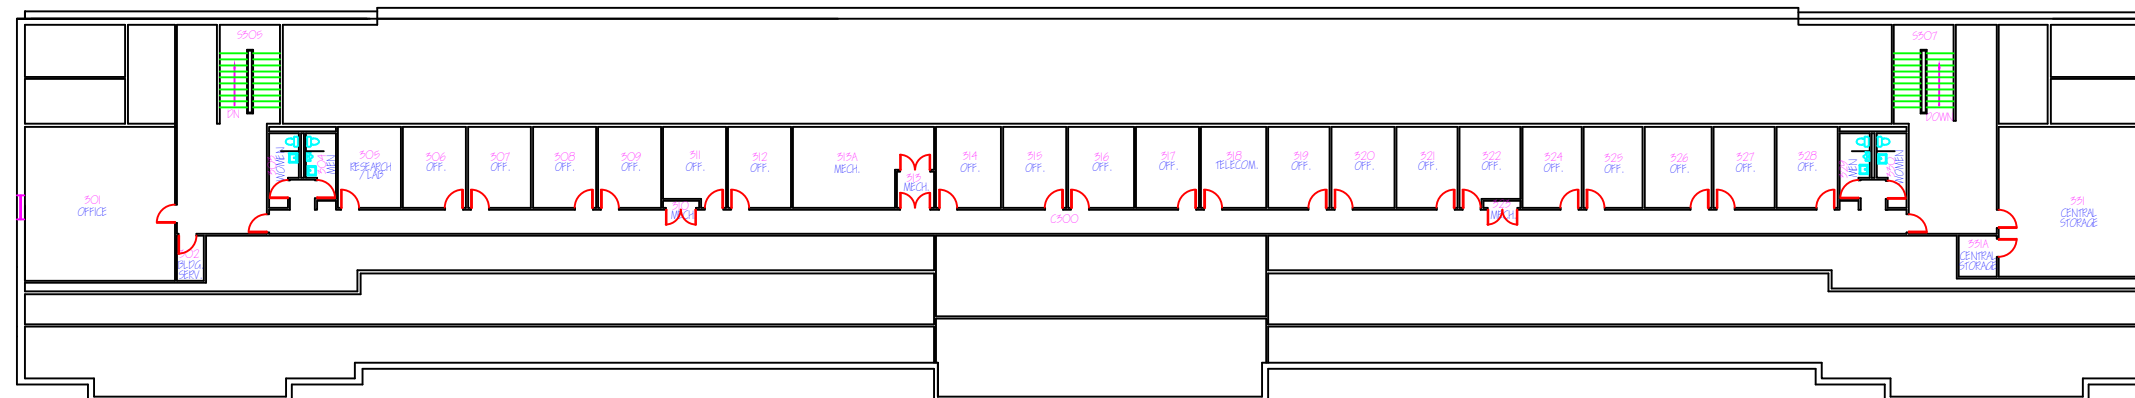

Drawing Title:

3rd Floor Plan

**FACILITY SERVICES
ARCHIVES**

Louisiana State University
138 Facility Services Bldg.
Baton Rouge, LA
70803
225-578-3186
ofs-archives@lsu.edu

Coates Hall
Bldg. #42 & #43



3rd Floor Plan

Scale: 1/32" = 1'

Drawn by:

KD

Checked By:

HR

Updated:

Jun 17, 2015

Sheet 4 of 4