



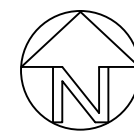

General Notes:

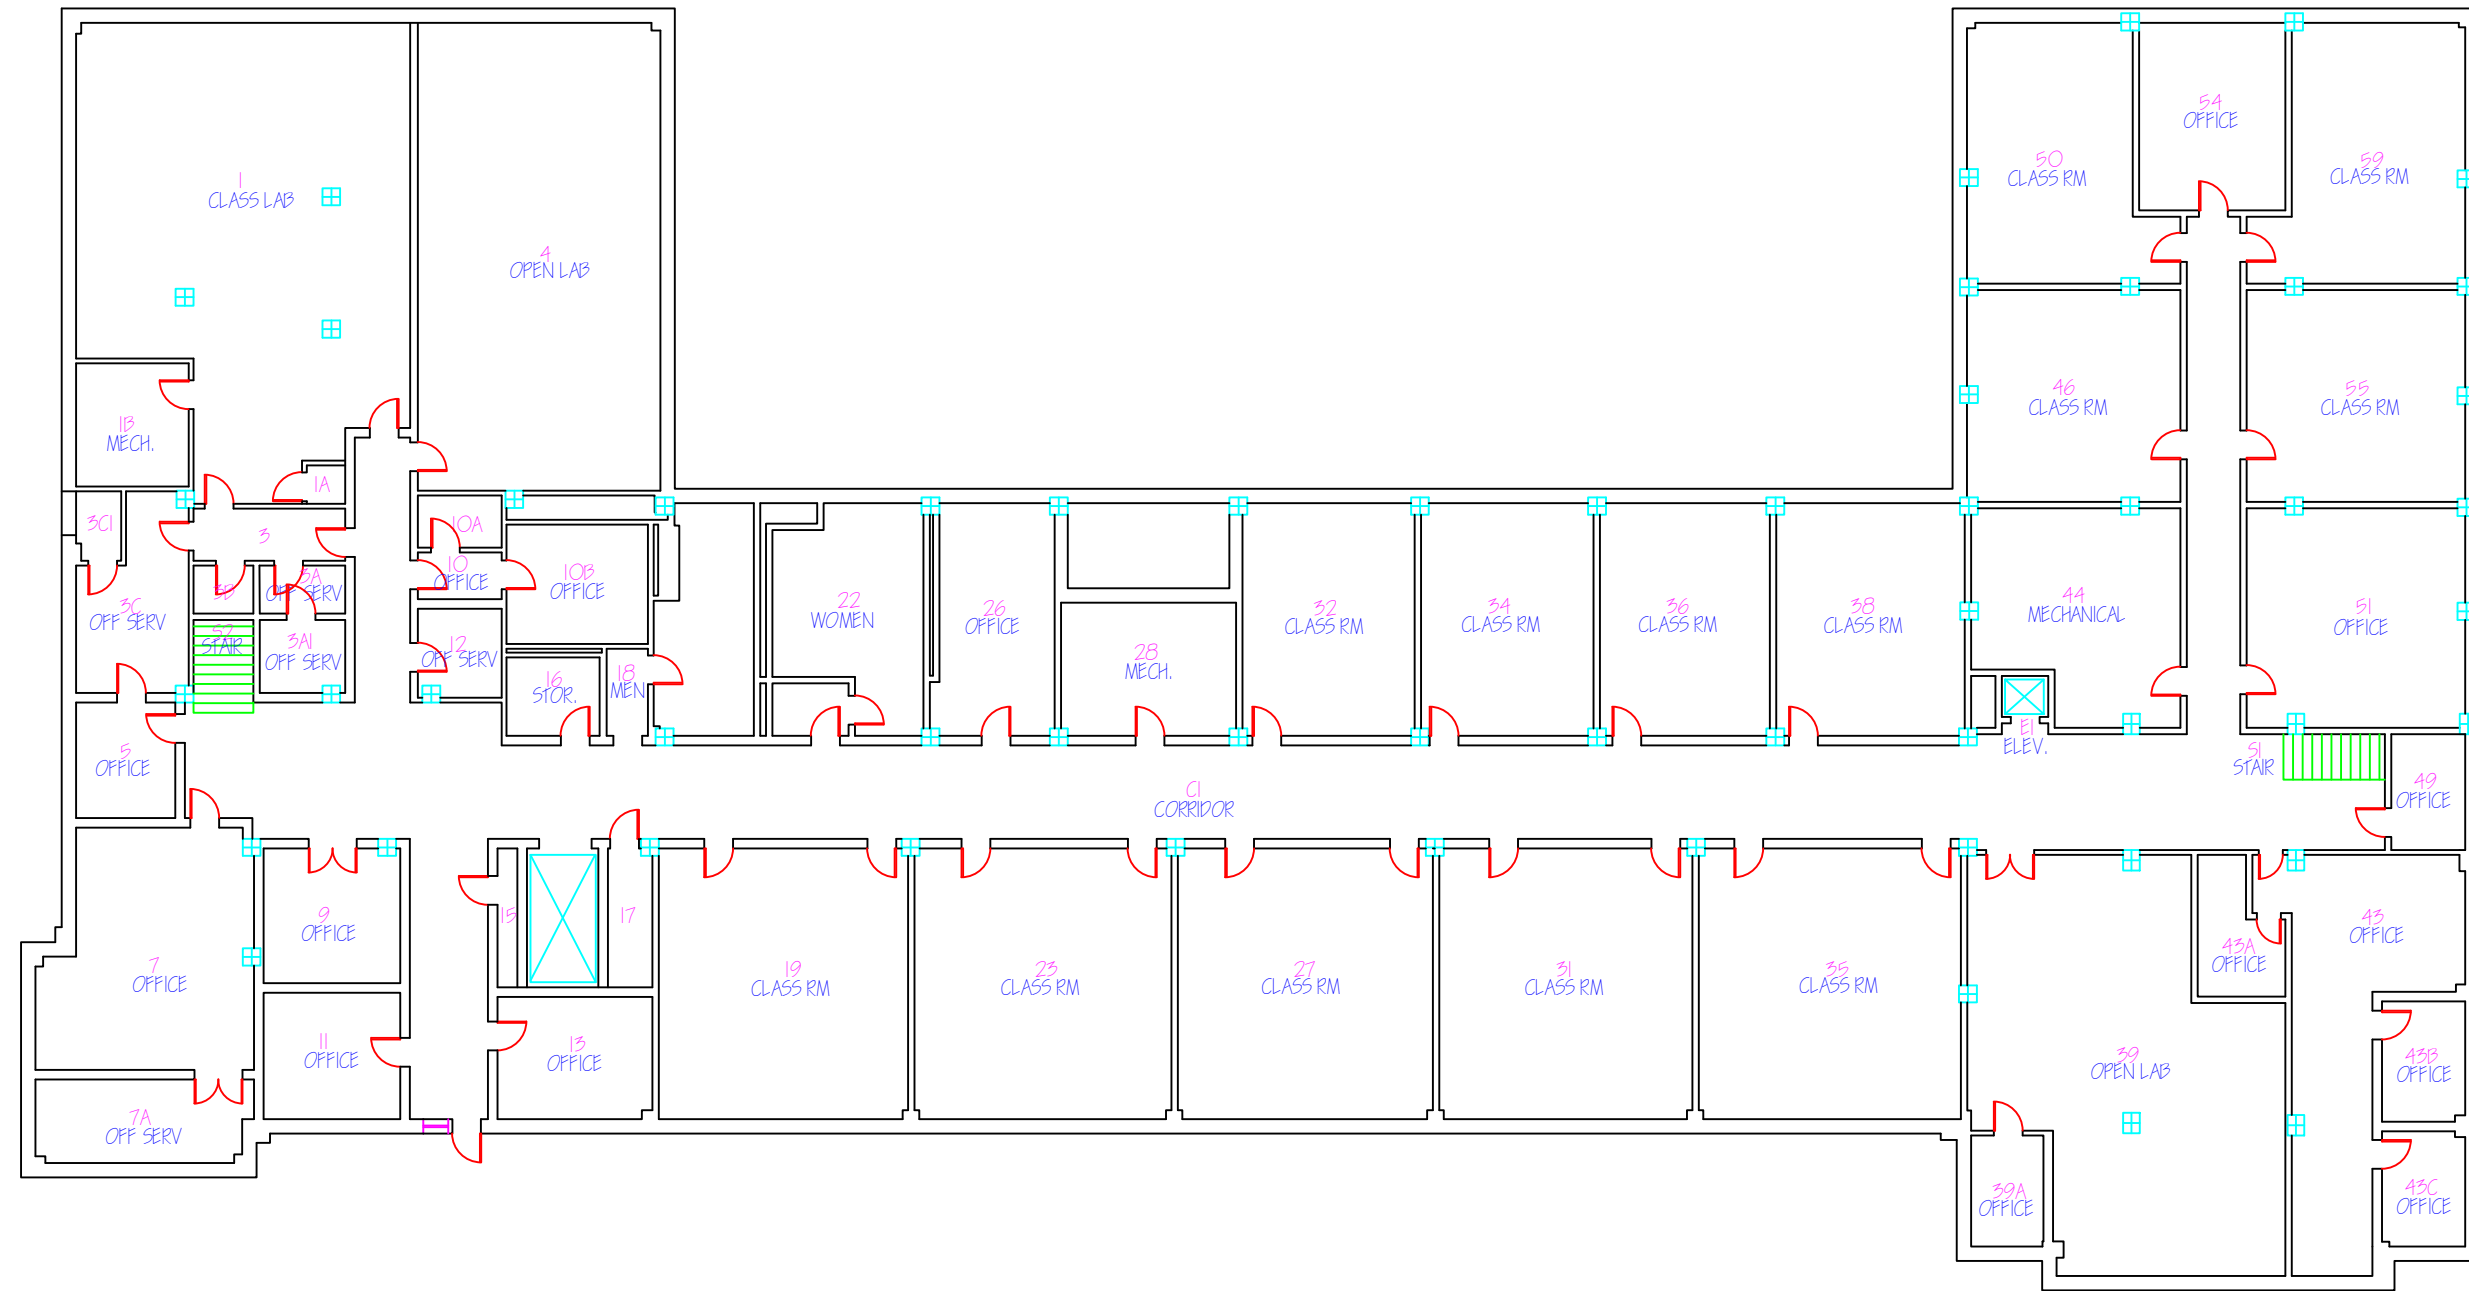

Basement Floor Plan

Scale: 1/20" = 1'

Drawing Title:

**Basement
Floor Plan**

FACILITY SERVICES ARCHIVES



Louisiana State University
138 Facility Services Bldg.
Baton Rouge, LA
70803
225-578-3186
ofs-archives@lsu.edu

Allen Hall
Bldg. #11

Drawn by: KD	Sheet 1 of 4
Checked By: HR	
Updated: Jul 23, 2015	



General Notes:

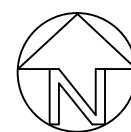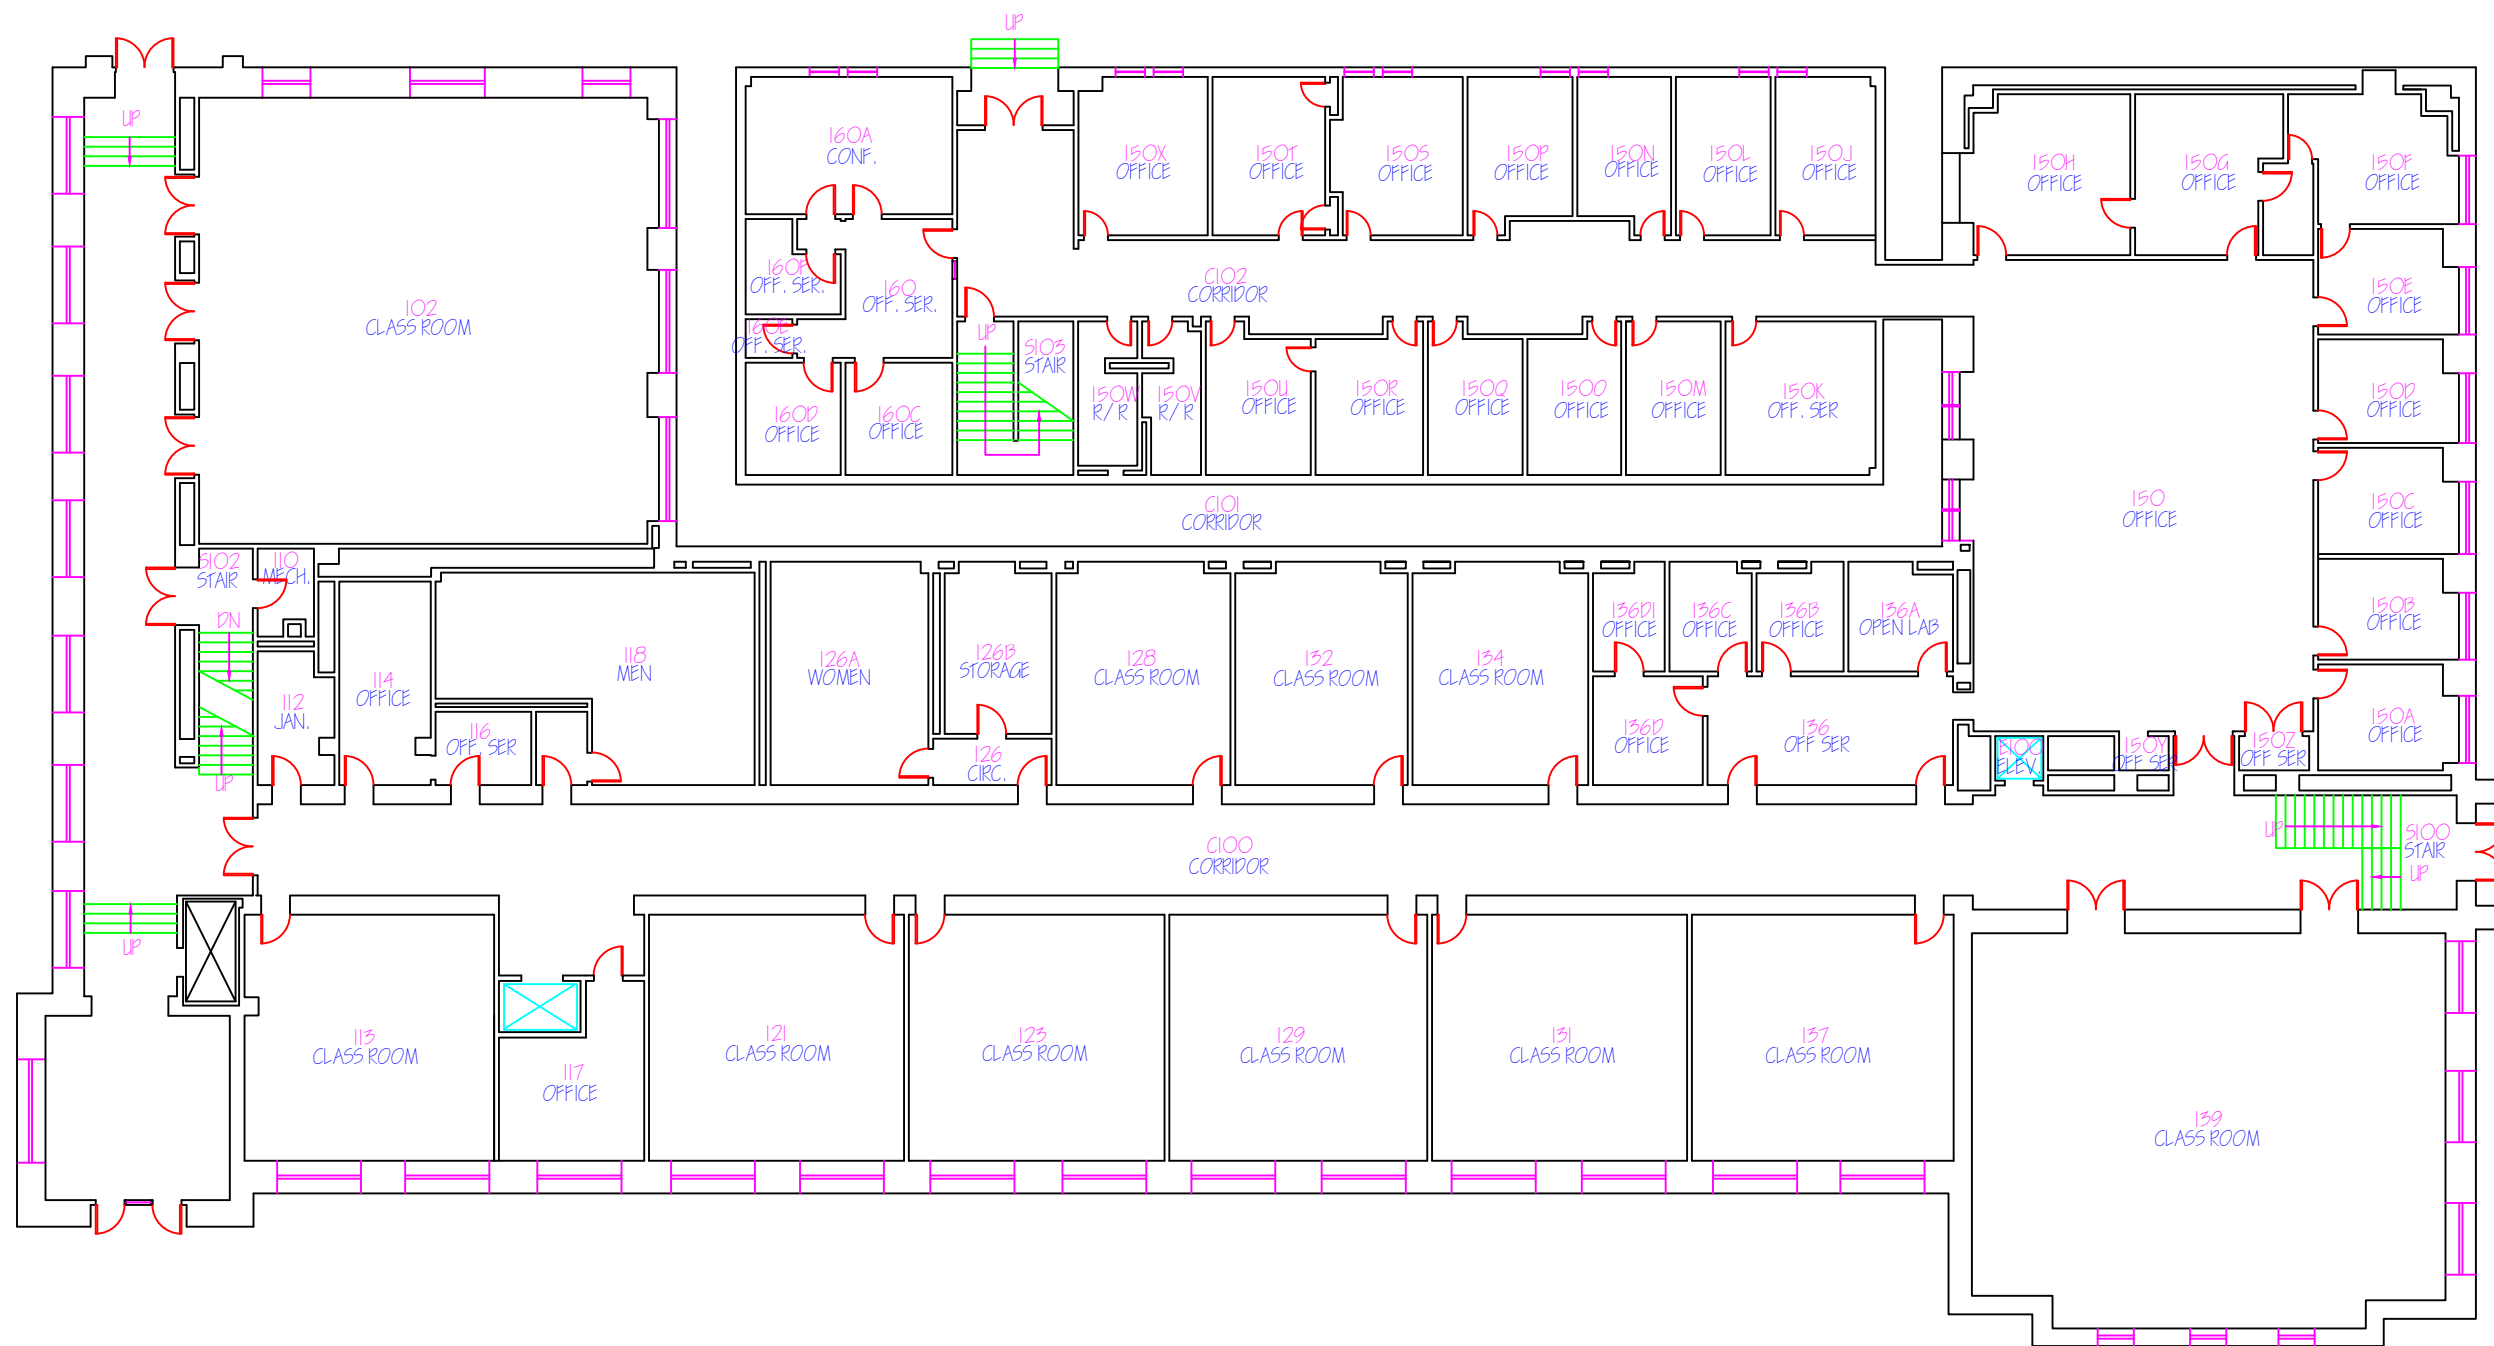

1st Floor Plan

Scale: 1/20" = 1'

Drawing Title:

1st Floor Plan

FACILITY SERVICES ARCHIVES

Louisiana State University
138 Facility Services Bldg.
Baton Rouge, LA
70803
225-578-3186
ofs-archives@lsu.edu

Allen Hall
Bldg. #11

Drawn by:

KD

Checked By:

HR


Updated:

Jul 24, 2015

Sheet 2 of 4



General Notes:

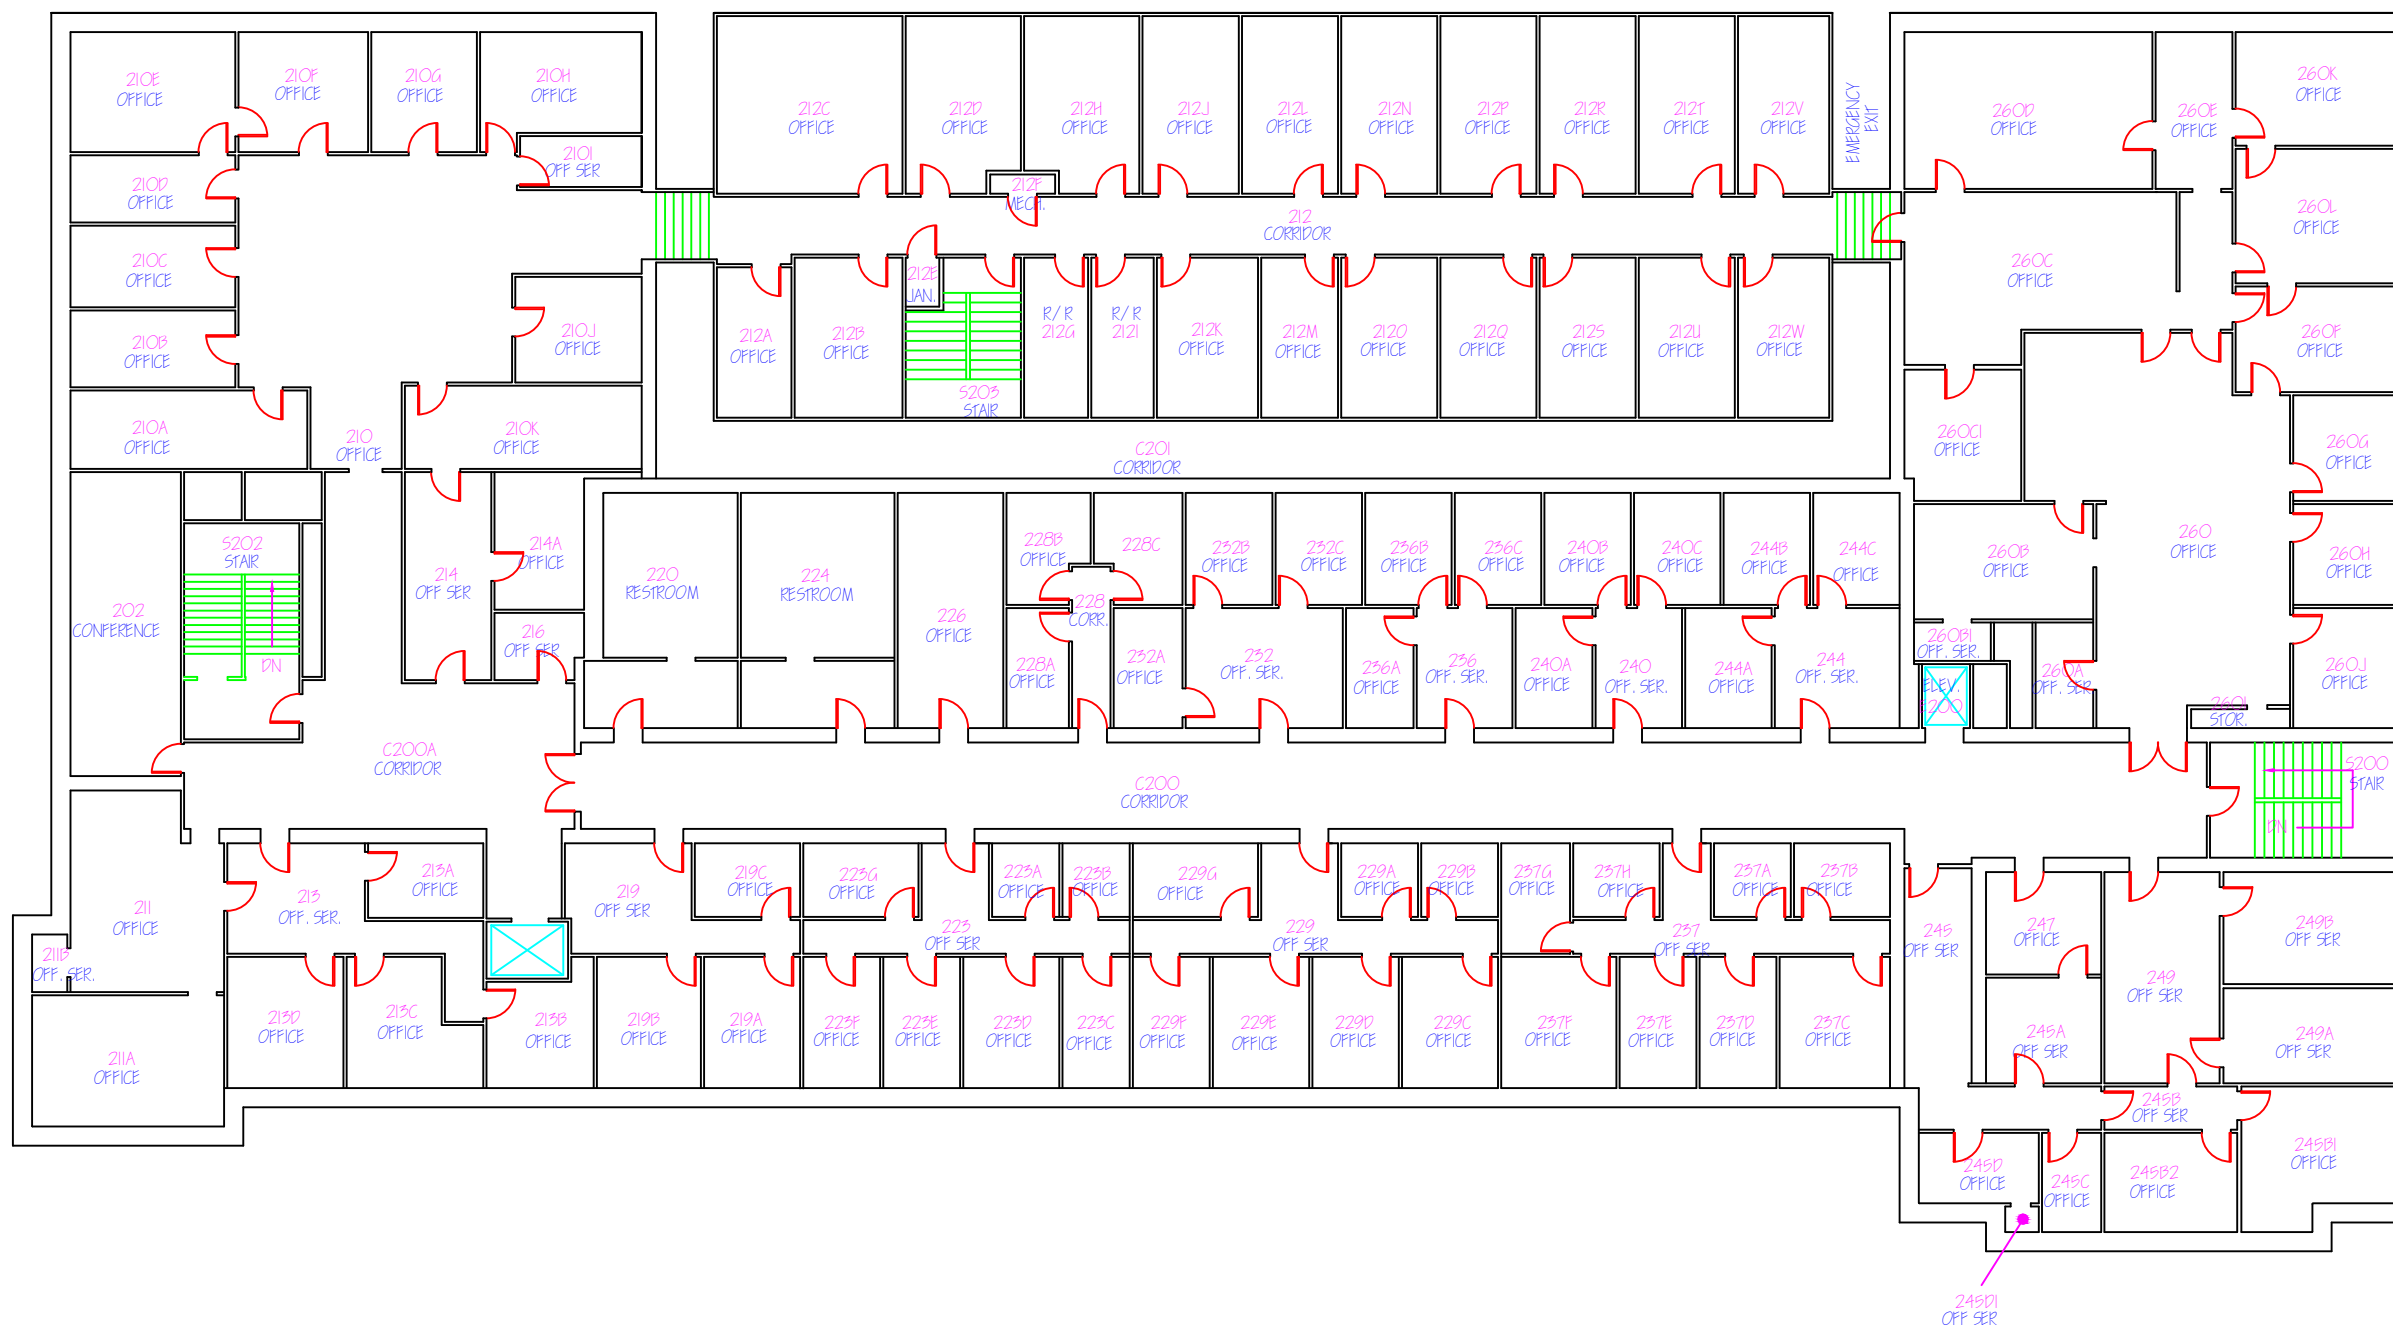

2nd Floor Plan

Scale: 1/20" = 1'

Drawing Title:
2nd Floor Plan


FACILITY SERVICES ARCHIVES
Louisiana State University
138 Facility Services Bldg.
Baton Rouge, LA
70803
225-578-3186
ofs-archives@lsu.edu

**Allen Hall
Bldg. #11**

Drawn By: KD	Sheet 3 of 4
Checked By: HR	
Updated: Jul 24, 2015	



General Notes:

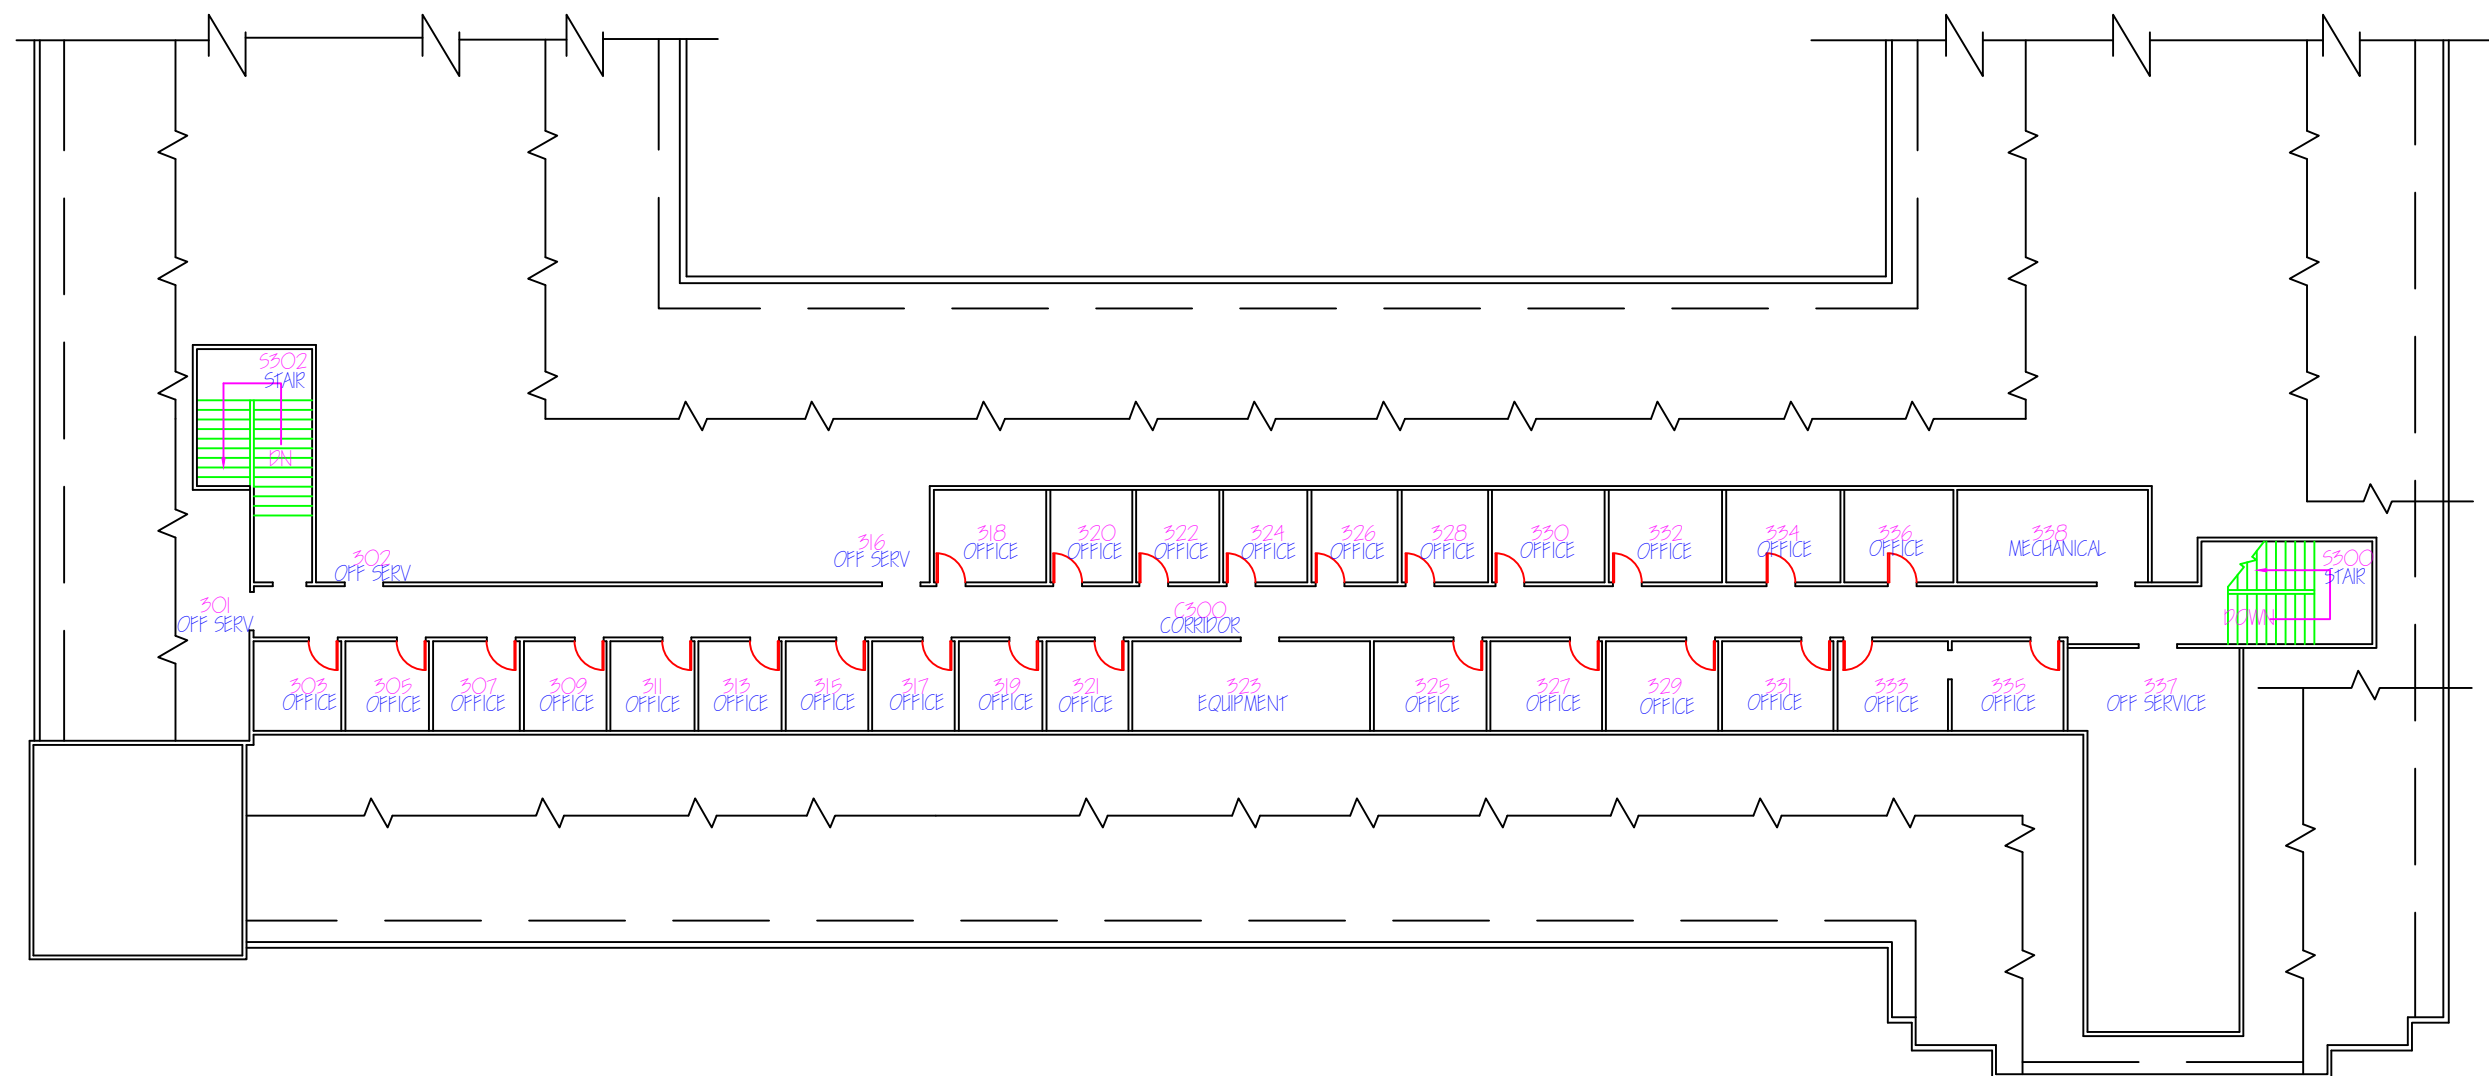


Drawing Title:

3rd Floor Plan

**FACILITY SERVICES
ARCHIVES**

Louisiana State University
138 Facility Services Bldg.
Baton Rouge, LA
70803
225-578-3186
ofs-archives@lsu.edu

Allen Hall
Bldg. #11

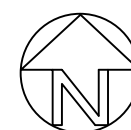

3rd Floor Plan

Scale: 1/20" = 1'

Drawn by:
KD

Checked By:
HR

Updated:
Jul 24, 2015

Sheet 4 of 4